


Exemplu de montaj
in zona de trafic clasa A 15, beton - E 600

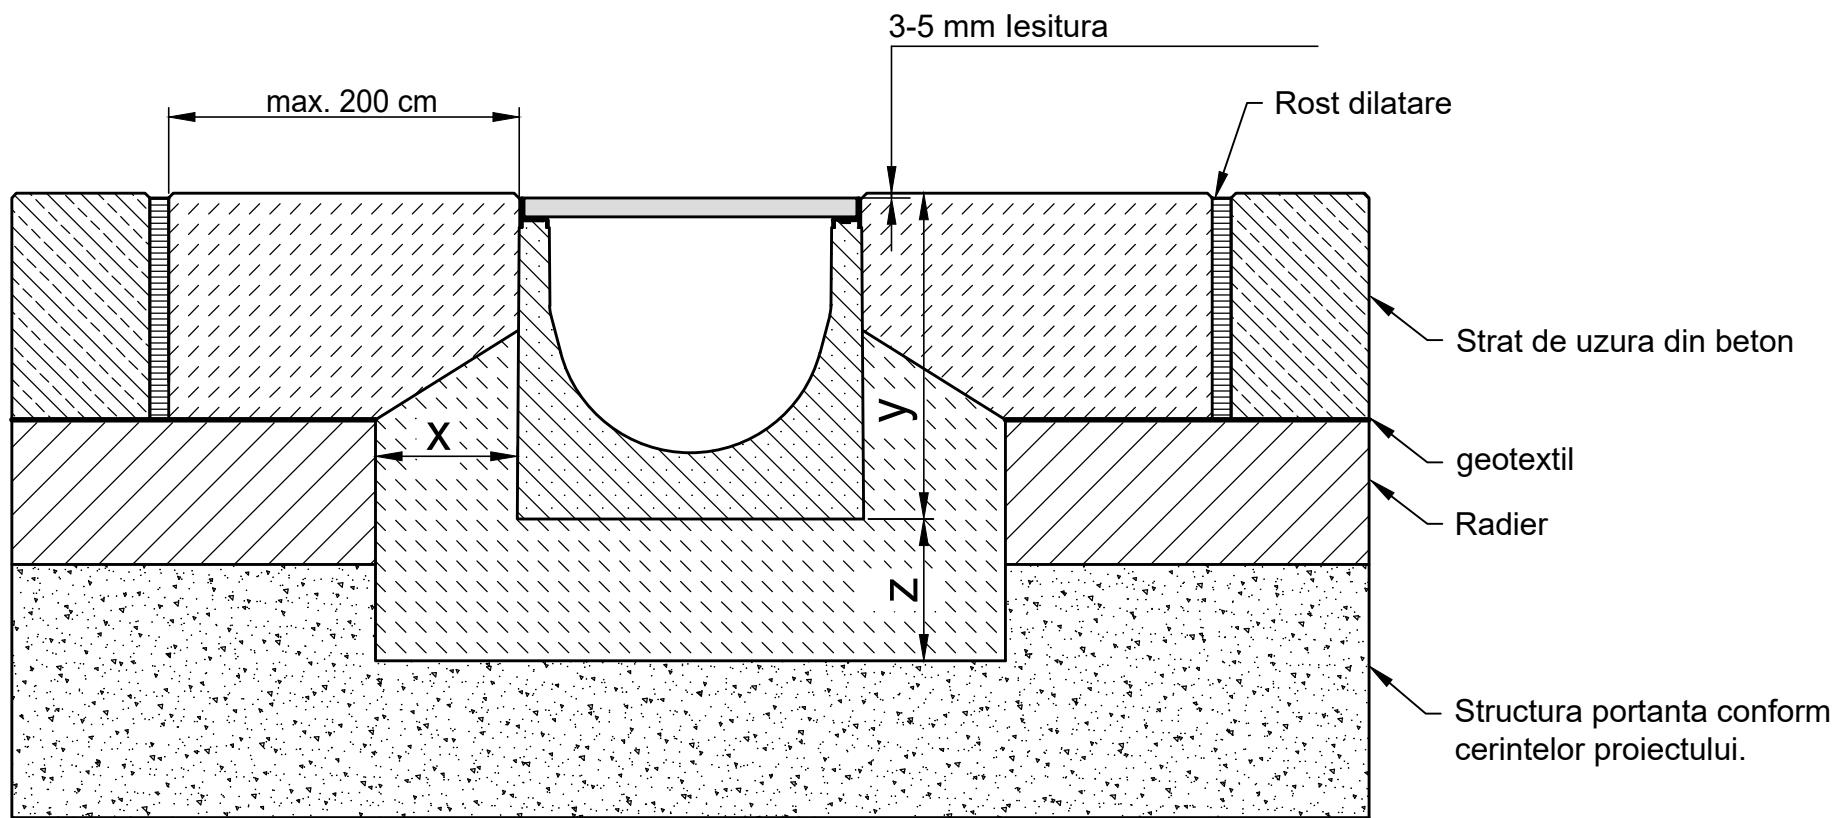

* y ≥ Inaltime rigola -14 cm